




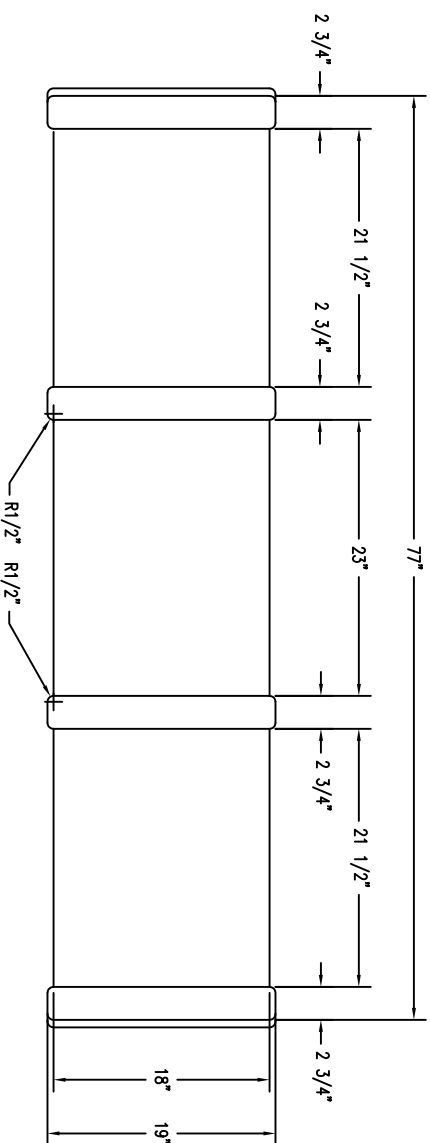


1 PLAN VIEW OF BENCH
Scale: 1 1/2" = 1'-0"

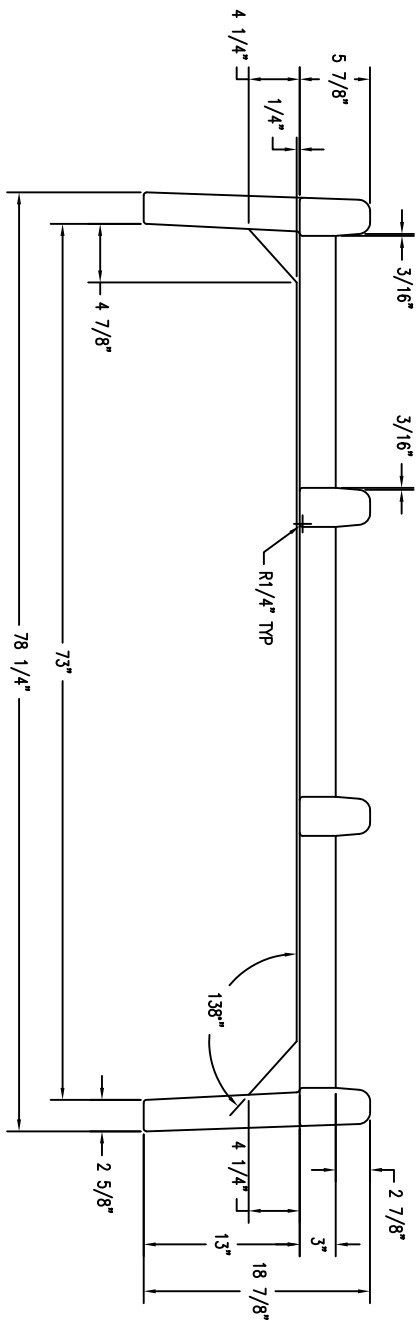

2 ELEVATION VIEW OF BENCH
Scale: 1 1/2" = 1'-0"

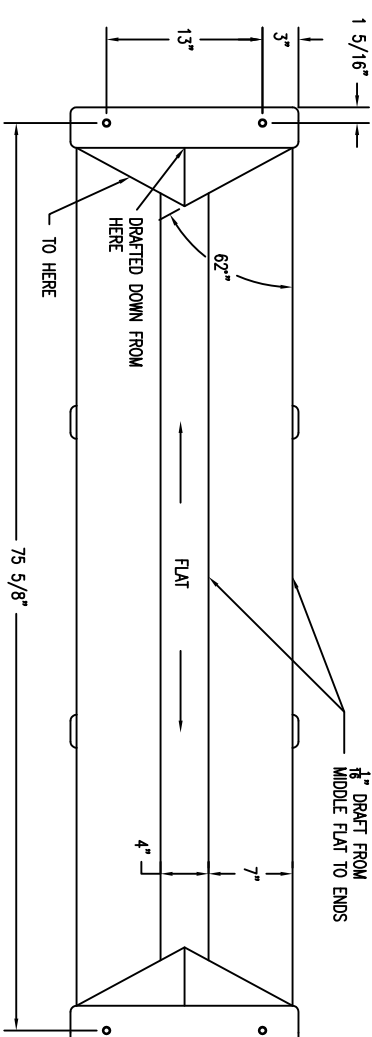

3 BOTTOM VIEW OF BENCH
Scale: 1 1/2" = 1'-0"

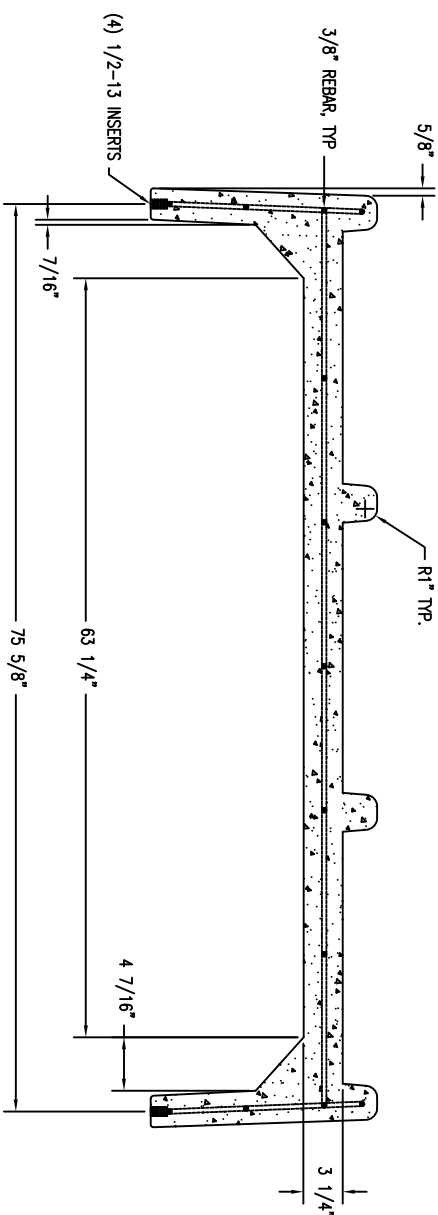

4 SECTION VIEW OF BENCH
Scale: 1 1/2" = 1'-0"

WAUSAU TILE SITE FURNISHINGS									
P.O. BOX 3520 WAUSAU, WISCONSIN 54406-3520 800/788-8728 P.O. BOX 907 BIRMINGHAM, ALABAMA 35202 800/231-4635									
REVISIONS				DRAWN BY		M/S		JOB	
NO.	DATE	BY	NO.	DATE	BY	TITLE		JOB NO.	
1			4			SCALE			
2			5			UNLESS OTHERWISE SPECIFIED DIMENSIONS ARE IN INCHES ANGLES 45/45			DATE 12/23/07
3			6			2 FT. 5.000 3 FT. 5.000			FINISH OPTIONS DWG. NO. TFS036
						MATERIAL		CONCRETE	
						WEIGHT		500 LBS	